


Syntech Lawns  
 304 Indian Trace, Ste 938  
 Weston, FL 33326  
 Phone 954-478-5131  
 Peter Fariñas  
 info@syntechlawns.com  
 www.syntechlawns.com

# CURB


**SYNTECH  
LAWNS**  
 Peter Fariñas 954-478-5131

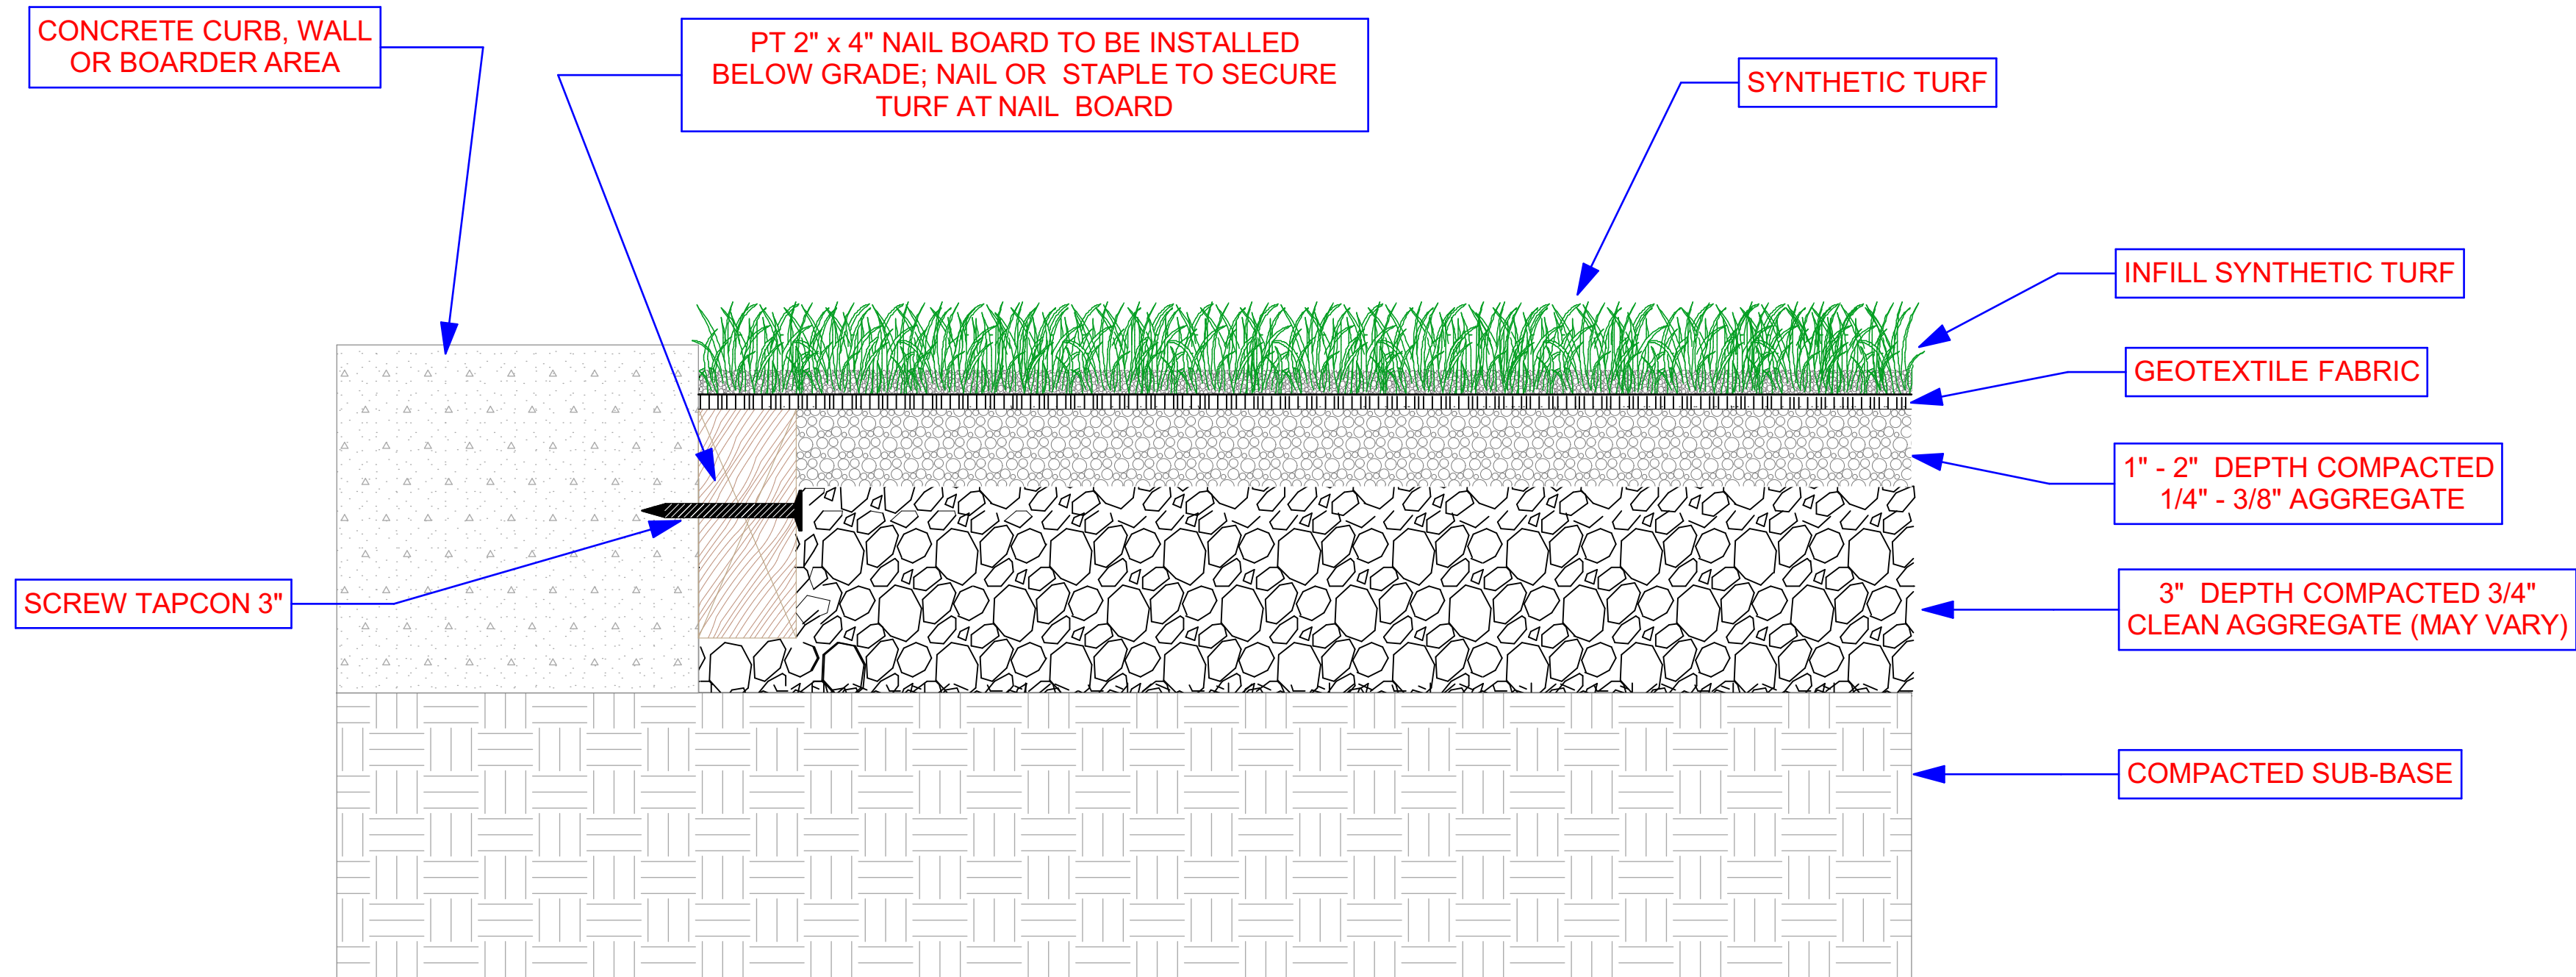

DRAWN BY ARMO DESIGN LLC + www.armo-design.com + Ph 7863034042

**SYNTECH  
LAWNS**

Syntech Lawns 304 Indian Trace, Ste 938 Weston, FL 33326 www.syntechlawns.com 954-478-5131 info@syntechlawns.com

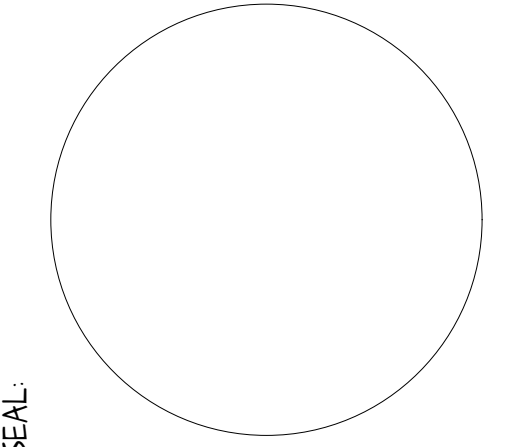

SEAL

PROJECT NAME & ADDRESS

**SYNTECH  
LAWNS**

FOR

THIS DRAWING CONTAINS PROPRIETARY INFORMATION IS THE PROPERTY OF ARMO DESIGN LLC AND MAY NOT BE REPRODUCED OR DISTRIBUTED WITHOUT THE EXPRESSED WRITTEN PERMISSION OF ARMO DESIGN LLC.

REVISION NO. BY DATE

DRAWN BY JOHN ARISTIZABAL MORA  
 ARMO DESIGN LLC  
 www.armo-design.com

DATE: 8/28/2019

SHEET TITLE:

DATE: 6/25/2019


SHEET NO.

Syntech Lawns  
 304 Indian Trace, Ste 938  
 Weston, FL 33326  
 Phone 954-478-5131  
 Peter Fariñas  
 info@syntechlawns.com  
 www.syntechlawns.com

**SYNTECH  
LAWNS**  
 Peter Fariñas 954-478-5131

Syntech Lawns  
 304 Indian Trace, Ste 938  
 Weston, FL 33326  
 Phone 954-478-5131  
 Peter Fariñas  
 info@syntechlawns.com  
 www.syntechlawns.com

**SYNTECH  
LAWNS**  
 Peter Fariñas 954-478-5131

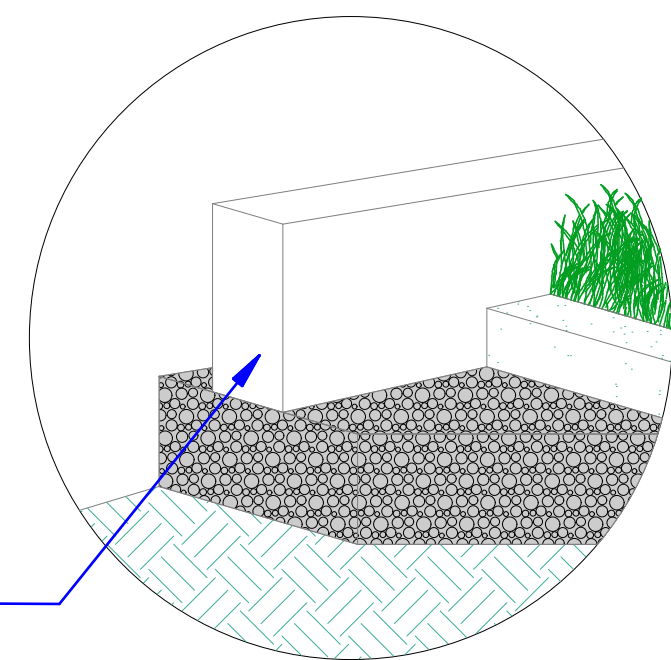


BENDER BOARD OR METAL EDGING  
 (NOT SUPPLIED)

## EDGE DETAIL- LANDSCAPE EDGING MATERIAL

DRAWN BY ARMO DESIGN LLC + www.armo-design.com + Ph 7863034042

**SYNTECH  
LAWNS**

Syntech Lawns 304 Indian Trace, Ste 938 Weston, FL 33326 www.syntechlawns.com 954-478-5131 info@syntechlawns.com

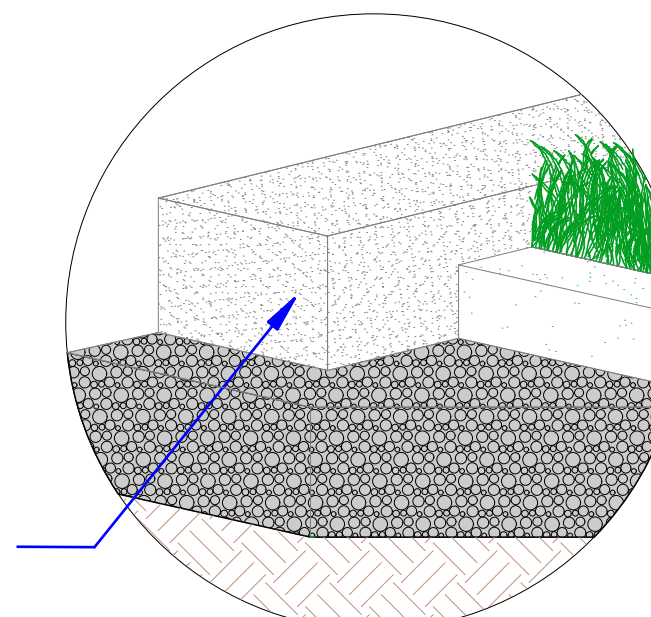

4" - 6" CONCRETE CURBING  
 (NOT SUPPLIED)

## EDGE DETAIL- CONCRETE CURB

DRAWN BY ARMO DESIGN LLC + www.armo-design.com + Ph 7863034042

**SYNTECH  
LAWNS**

Syntech Lawns 304 Indian Trace, Ste 938 Weston, FL 33326 www.syntechlawns.com 954-478-5131 info@syntechlawns.com