


Syntech Lawns
 304 Indian Trace, Ste 938
 Weston, FL 33326
 Phone 954-478-5131
 Peter Fariñas
 info@syntechlawns.com
 www.syntechlawns.com

PLAYGROUND

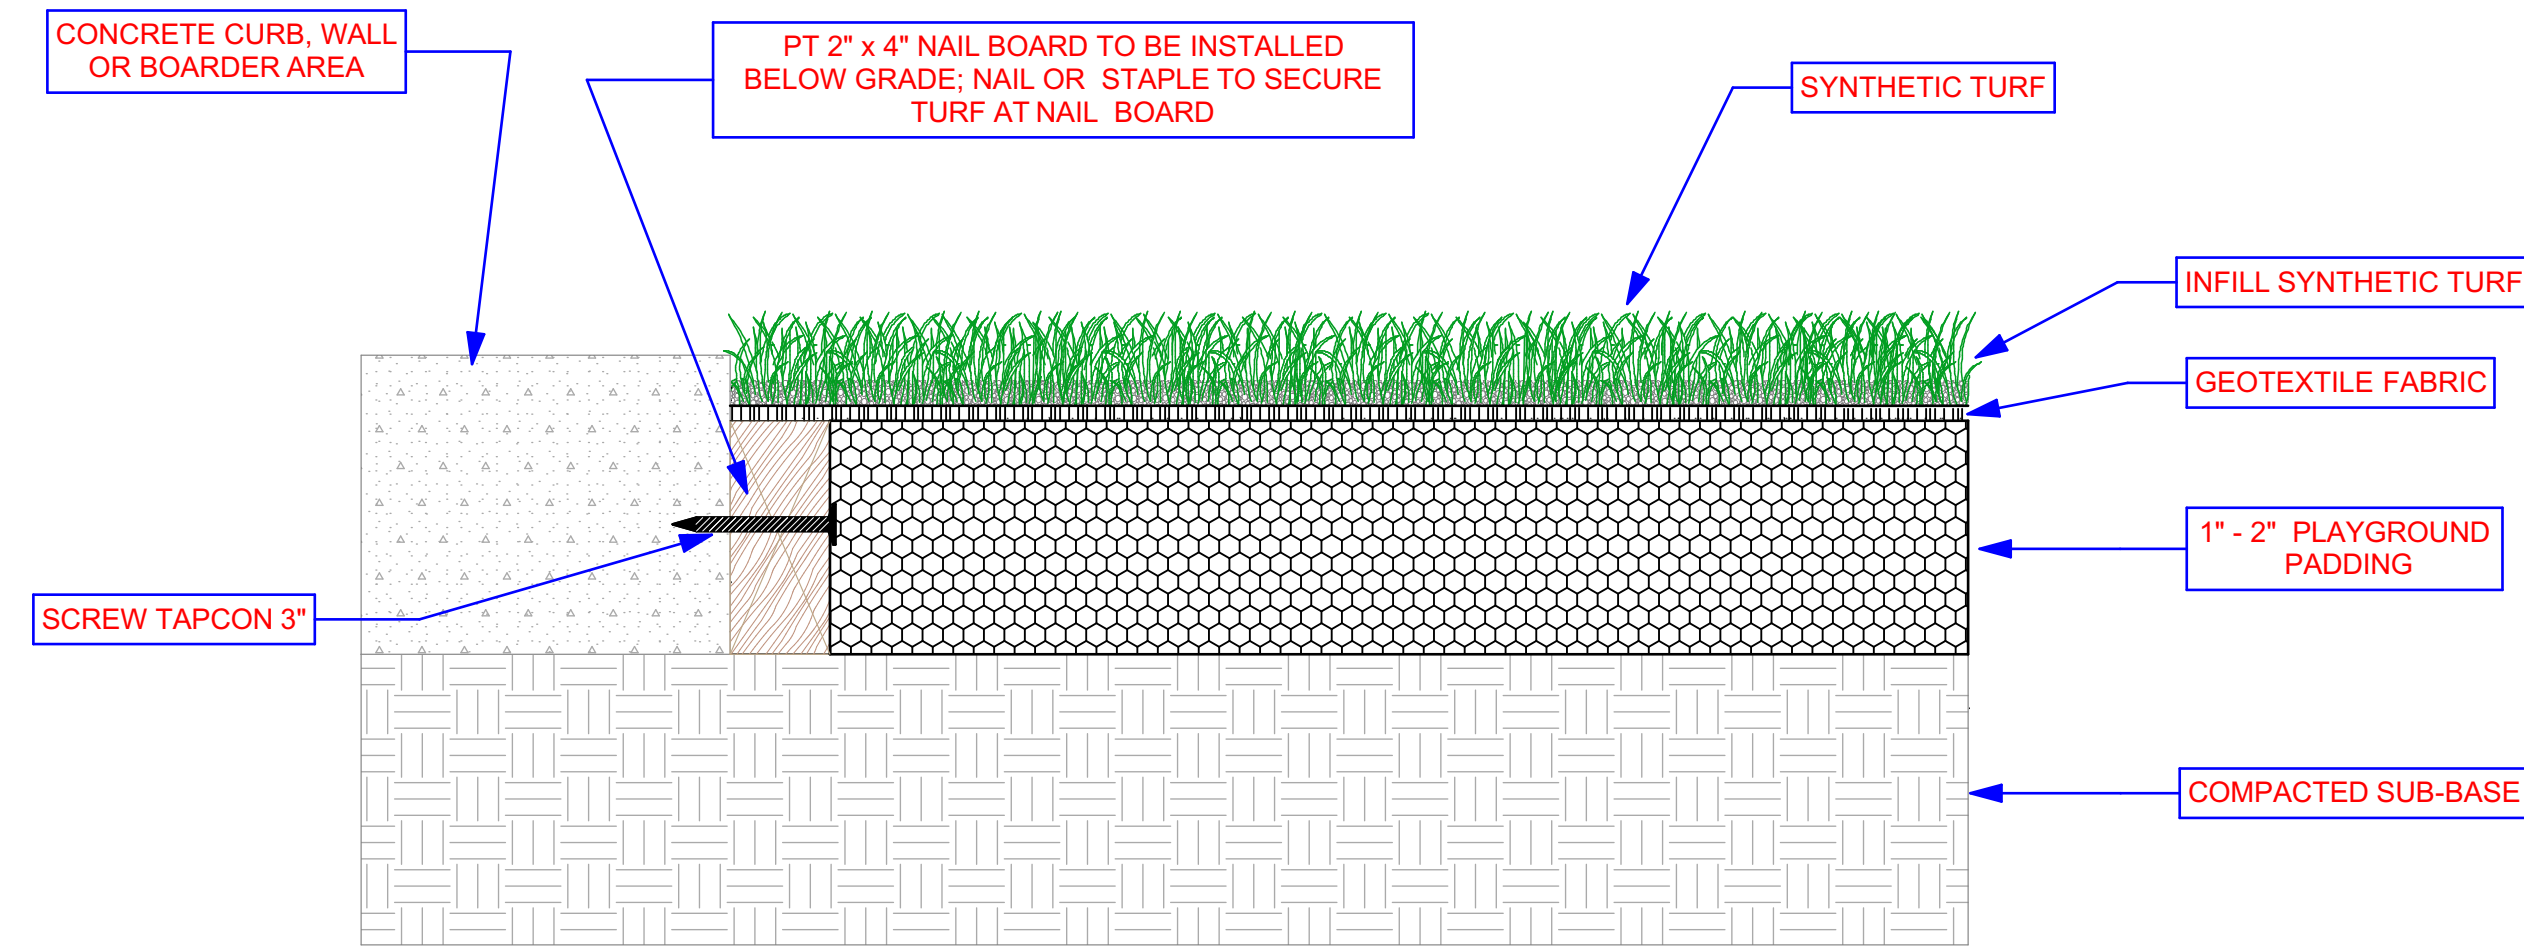


DRAWN BY: ARMO DESIGN LLC + www.armo-design.com + Ph: 760.629.0100



Syntech Lawns 304 Indian Trace, Ste 938 Weston, FL 33326 www.syntechlawns.com 954-478-5131 info@syntechlawns.com

SEAL:

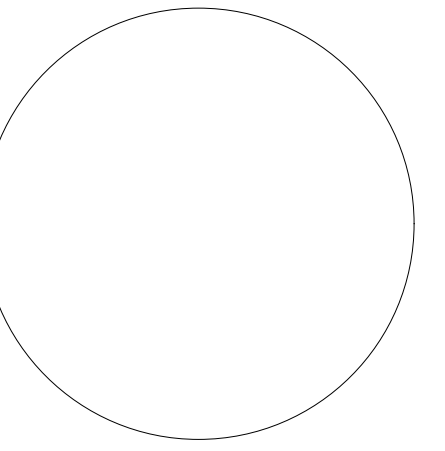

PROJECT NAME & ADDRESS



FOR:

THIS DRAWING CONTAINS PROPRIETARY INFORMATION IS THE PROPERTY OF ARMO DESIGN LLC AND MAY NOT BE REPRODUCED OR DISTRIBUTED WITHOUT THE EXPRESSED WRITTEN PERMISSION OF ARMO DESIGN LLC.

BY

DATE

REVISION NO.

DRAWN BY: JOHN ARISTIZABAL MORA
 ARMO DESIGN LLC
 www.armo-design.com

DATE: 8/28/2019

SHEET TITLE:

DATE: 6/25/2019

SHEET NO.